


**BOW / CONCORD
I-93 IMPROVEMENTS PROJECT
PROJECT NO. 13742
FEBRUARY 2018**

**EXIT 12 AREA
CONCEPT F**

**Preferred
Alternative**

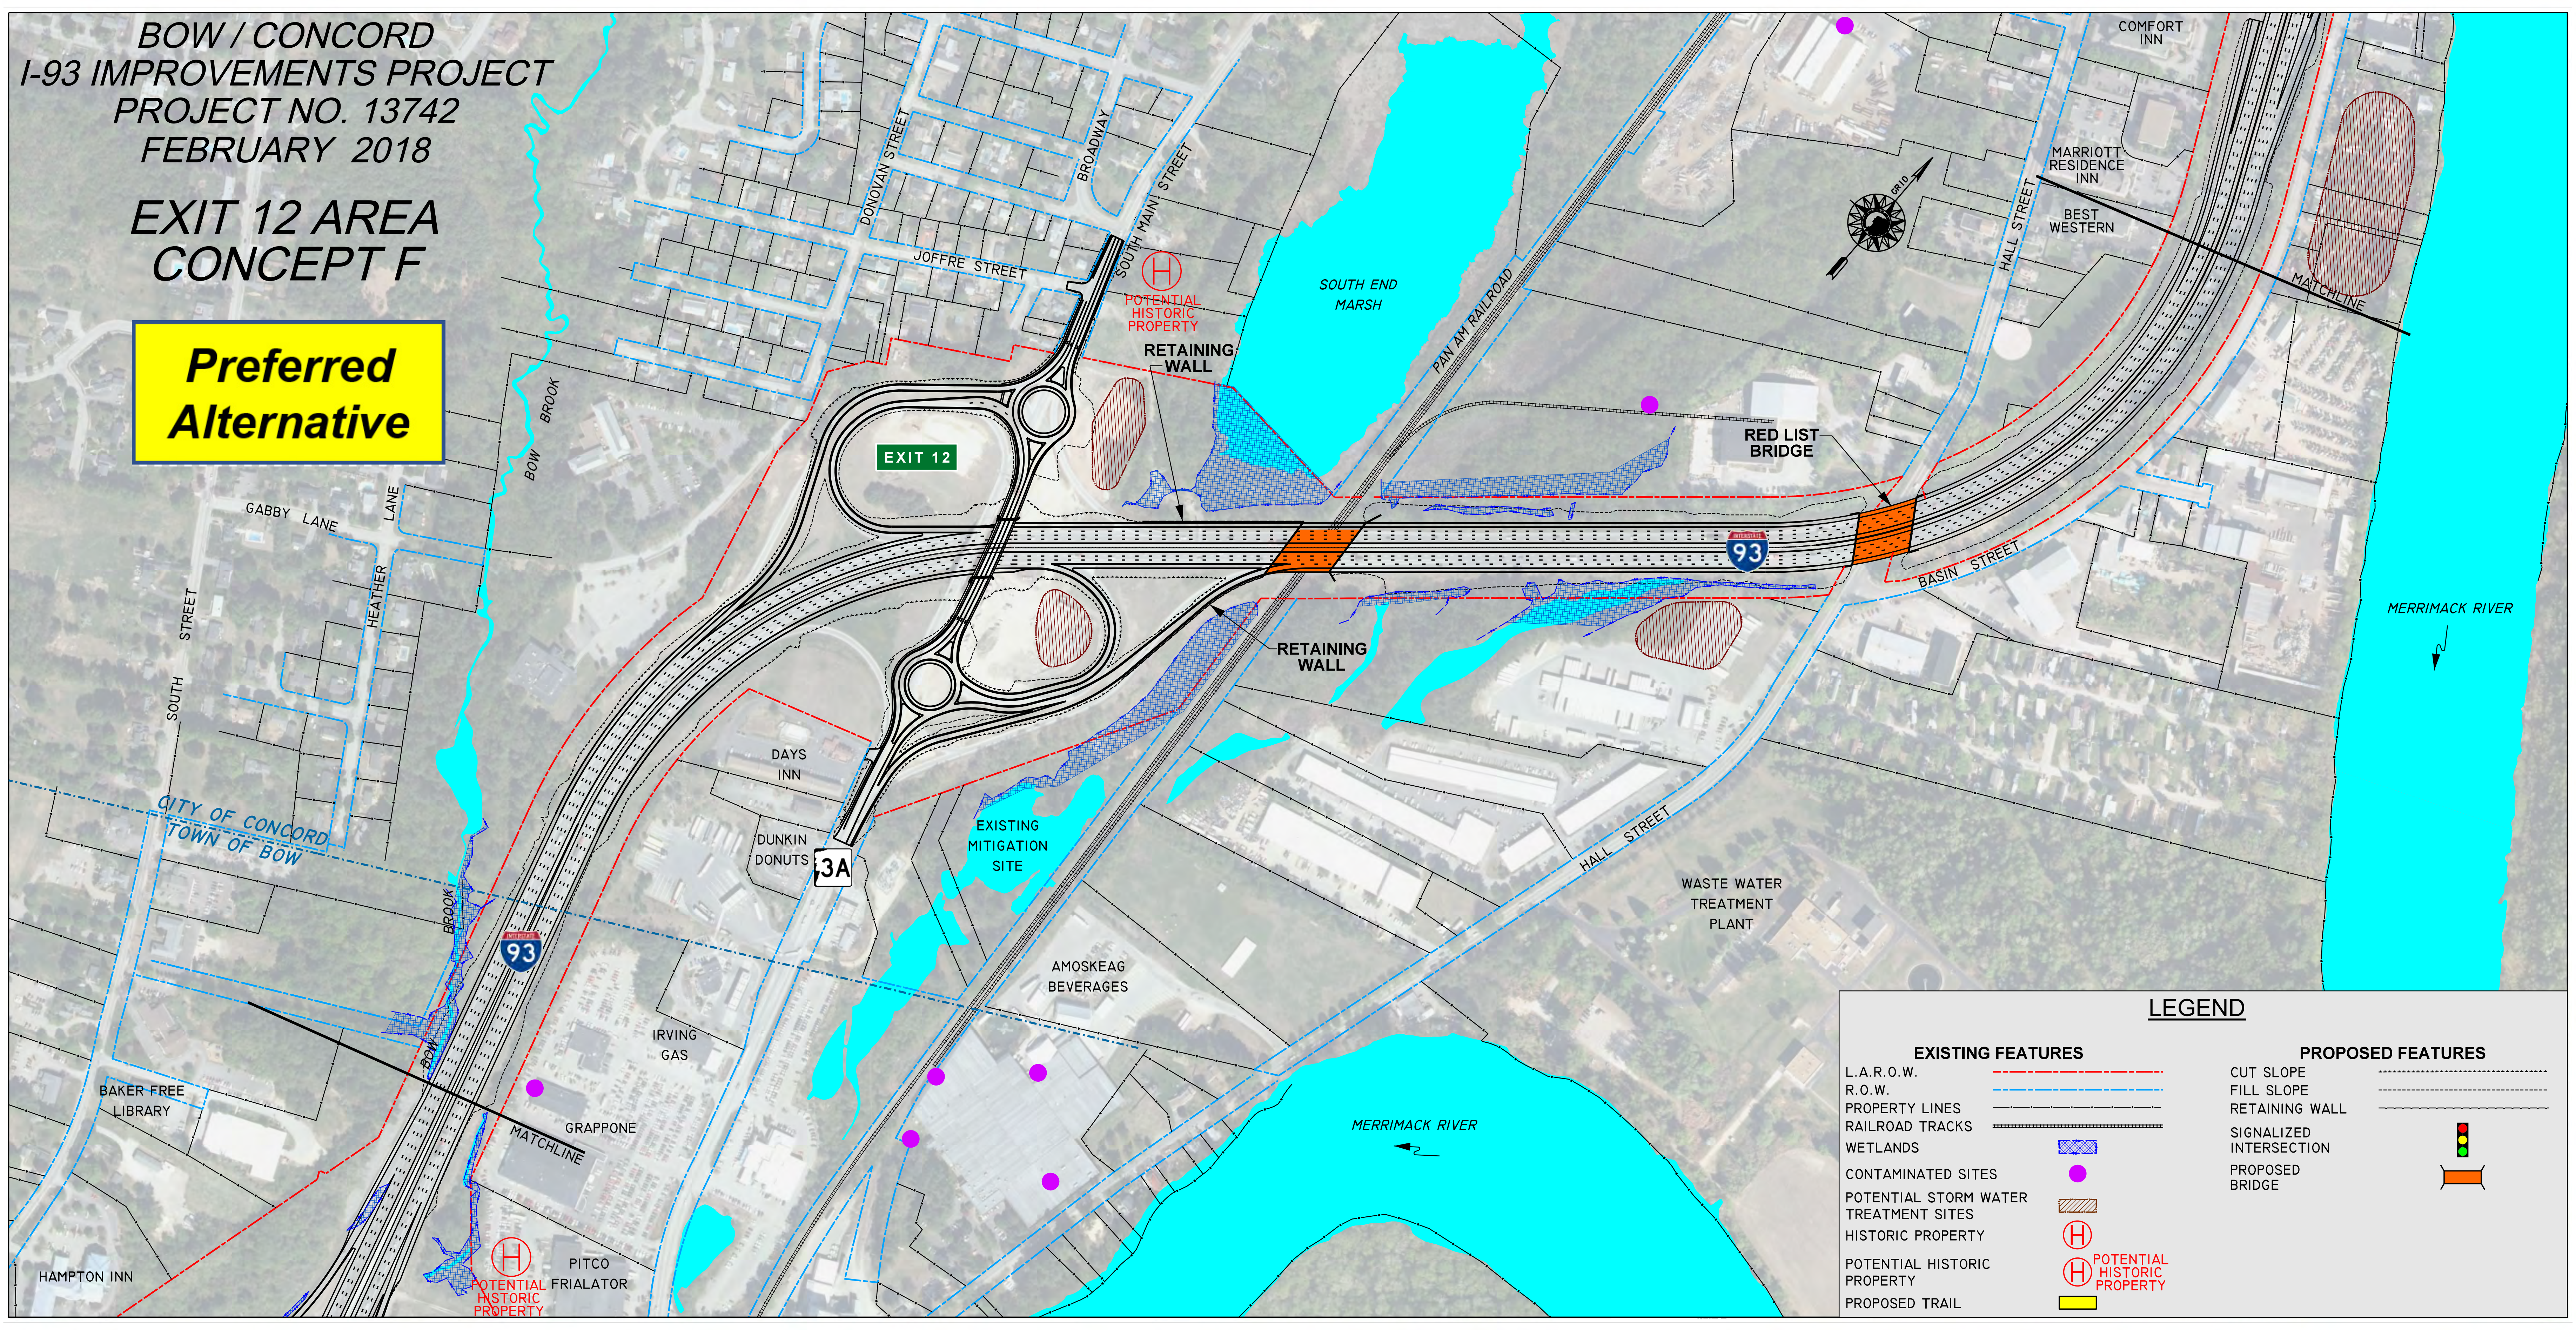

EXISTING FEATURES		PROPOSED FEATURES	
L.A.R.O.W.		CUT SLOPE	
R.O.W.		FILL SLOPE	
PROPERTY LINES		RETAINING WALL	
RAILROAD TRACKS		SIGNALIZED INTERSECTION	
WETLANDS		PROPOSED BRIDGE	
CONTAMINATED SITES			
POTENTIAL STORM WATER TREATMENT SITES			
HISTORIC PROPERTY			
POTENTIAL HISTORIC PROPERTY			
PROPOSED TRAIL			