


**BOW / CONCORD
I-93 IMPROVEMENTS PROJECT
PROJECT NO. 13742
FEBRUARY 2018**

**Preferred
Alternative**



**EXIT 13 AREA
CONCEPT B**

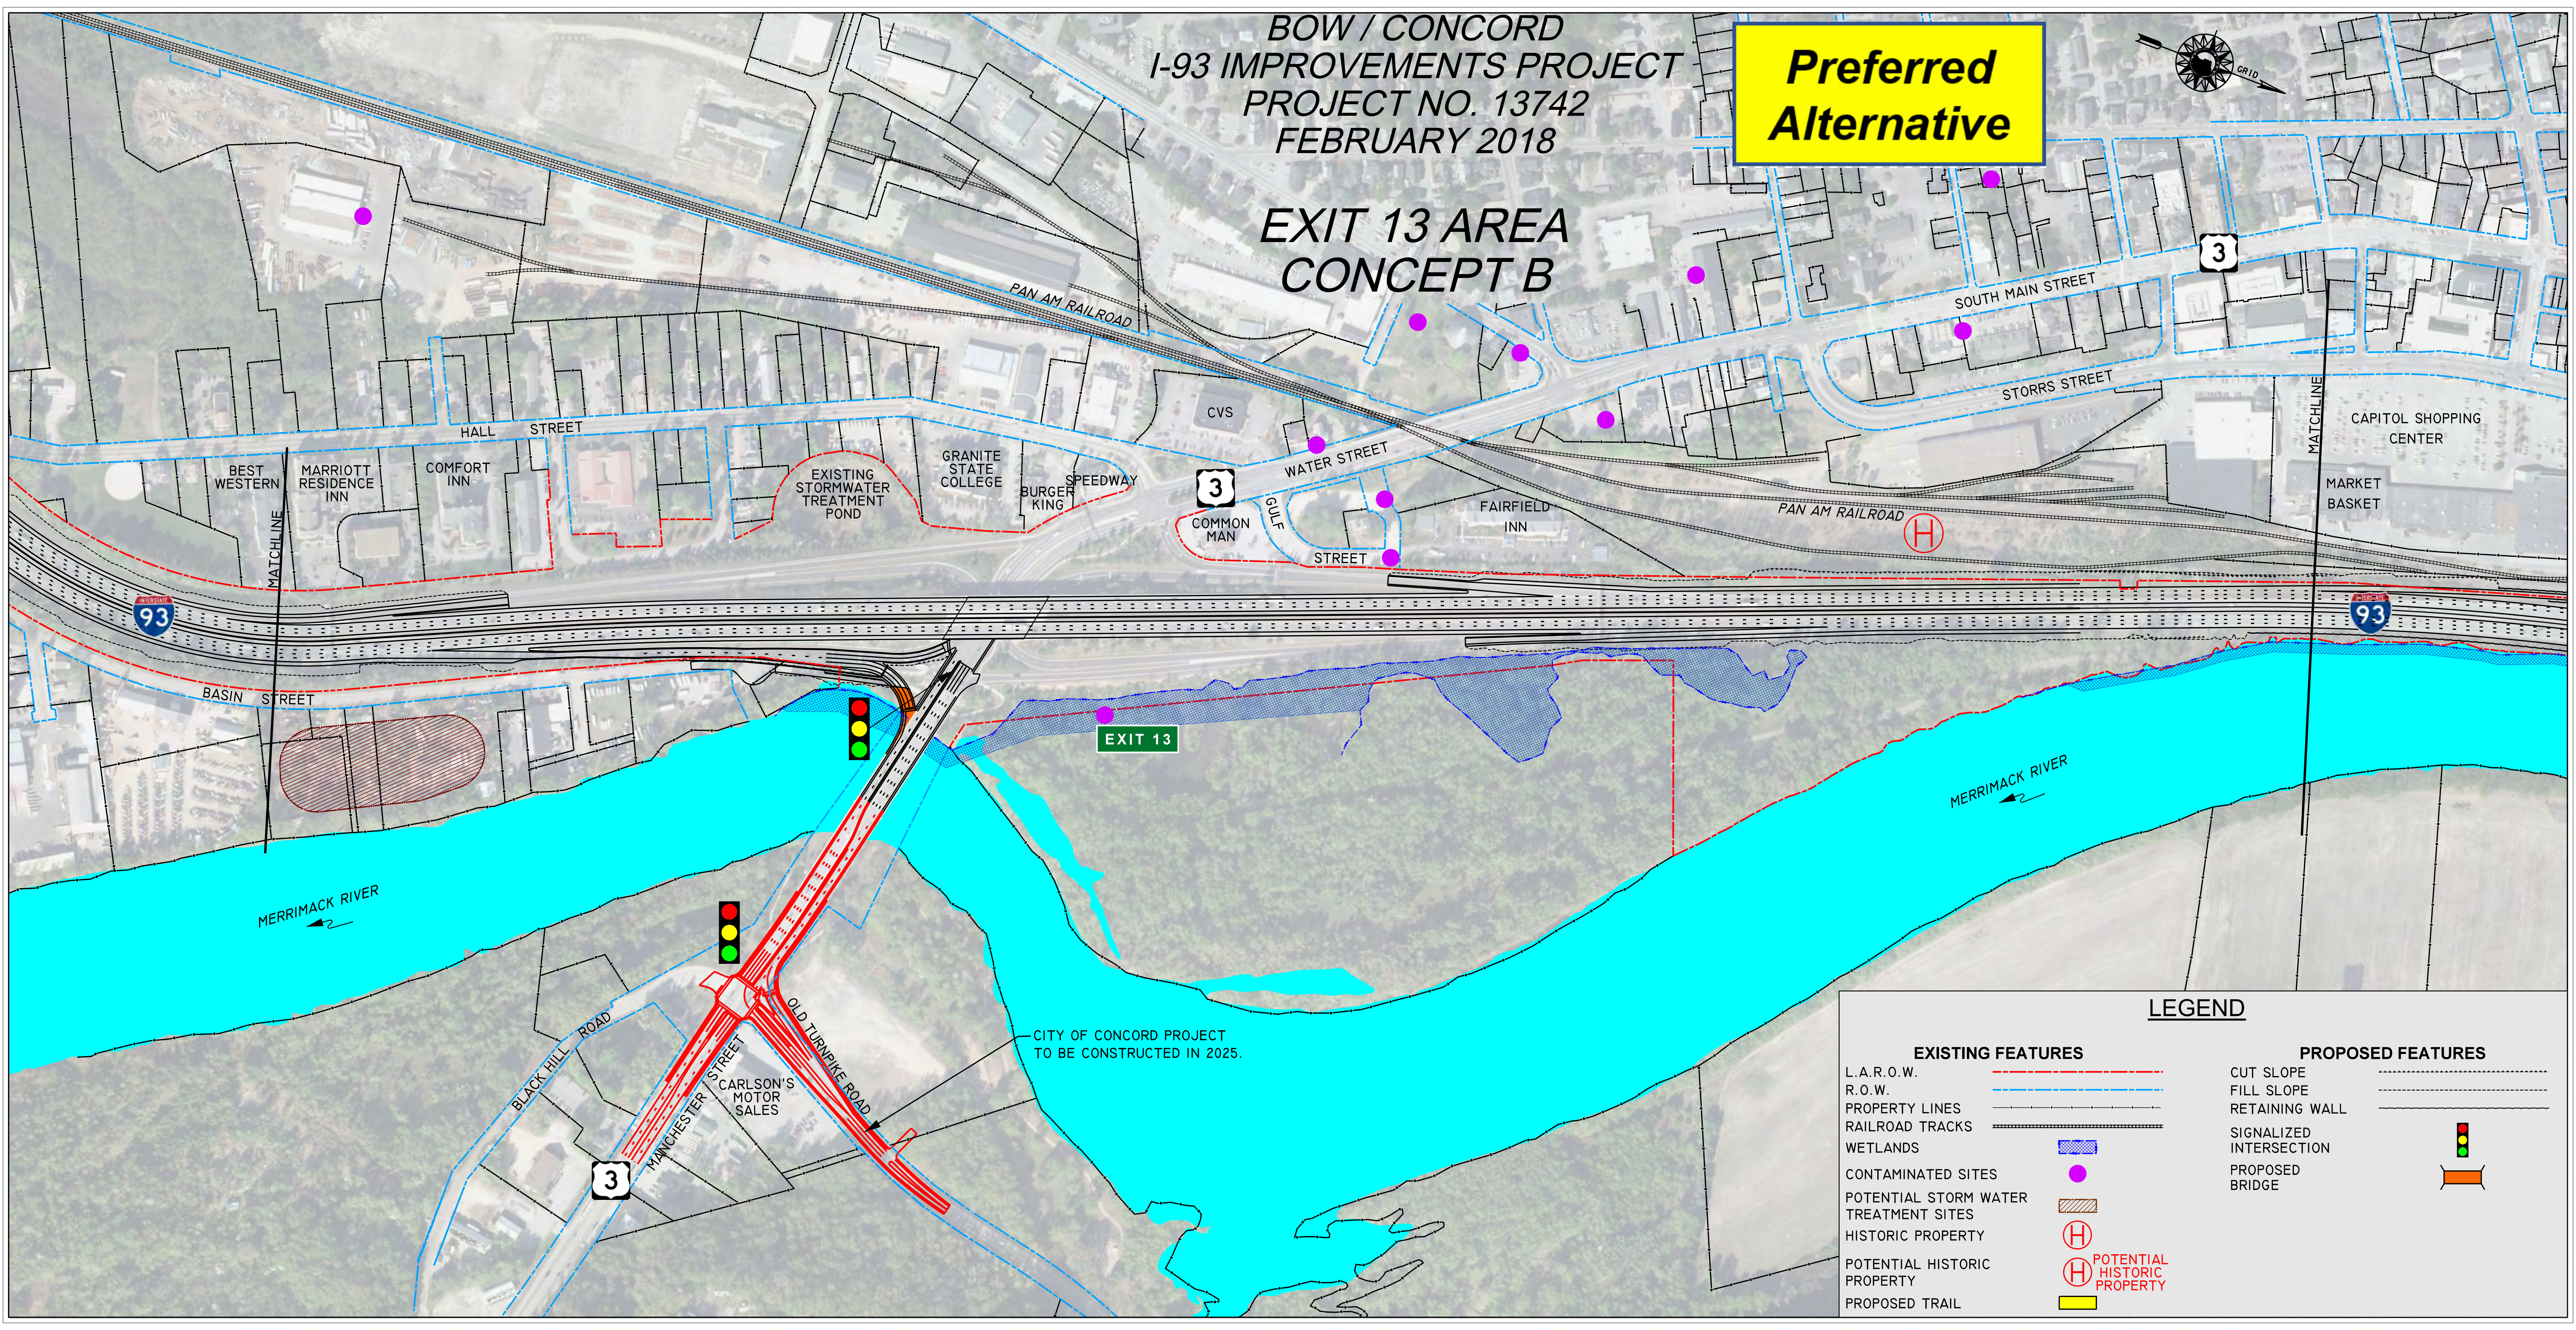

EXISTING FEATURES		PROPOSED FEATURES	
L.A.R.O.W.		CUT SLOPE	
R.O.W.		FILL SLOPE	
PROPERTY LINES		RETAINING WALL	
RAILROAD TRACKS		SIGNALIZED INTERSECTION	
WETLANDS		PROPOSED BRIDGE	
CONTAMINATED SITES			
POTENTIAL STORM WATER TREATMENT SITES			
HISTORIC PROPERTY			
POTENTIAL HISTORIC PROPERTY			
PROPOSED TRAIL			

CITY OF CONCORD PROJECT TO BE CONSTRUCTED IN 2025.

EXIT 13

LEGEND